


- NOTES:
- KEY:
- EXISTING KERB LINE
 - PROPOSED KERB LINE
 - FOOTWAY
 - HEDGES AND BRUSH
 - TREES AND SMALL BRUSH
 - VERGE

BASED UPON THE ORDNANCE SURVEY MAPPING WITH THE PERMISSION OF THE CONTROLLER OF HER MAJESTY'S STATIONERY OFFICE. © CROWN COPYRIGHT. UNAUTHORISED REPRODUCTION IN WHOLE OR IN PART IS PROHIBITED AND MAY LEAD TO PROSECUTION OR CIVIL PROCEEDINGS. City of York Council OS Licence No. 1000 20818

PRELIMINARY

| Revision | By | Checked/Approved | Date | Description |
|----------|----|------------------|------|-------------|
| | | | | |
| | | | | |
| | | | | |

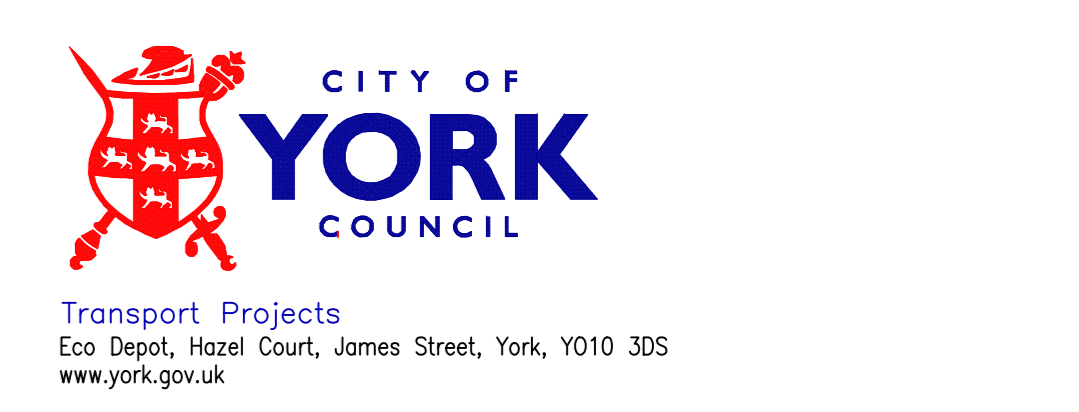

Project
A19 PINCH POINT
CROCKEY HILL

Drawing
PROPOSED GENERAL ARRANGEMENT
CONSULTATION

Drawn by GC Date: 23/03/2017
Checked by Date:
Authorised by Date:

Drawing No. CYC/TP/130043/CON/01V3B Revision -

Drawing Scale: NTS
CAD Filename: Plot Scale: 1:1